
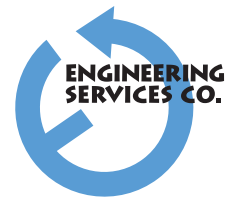
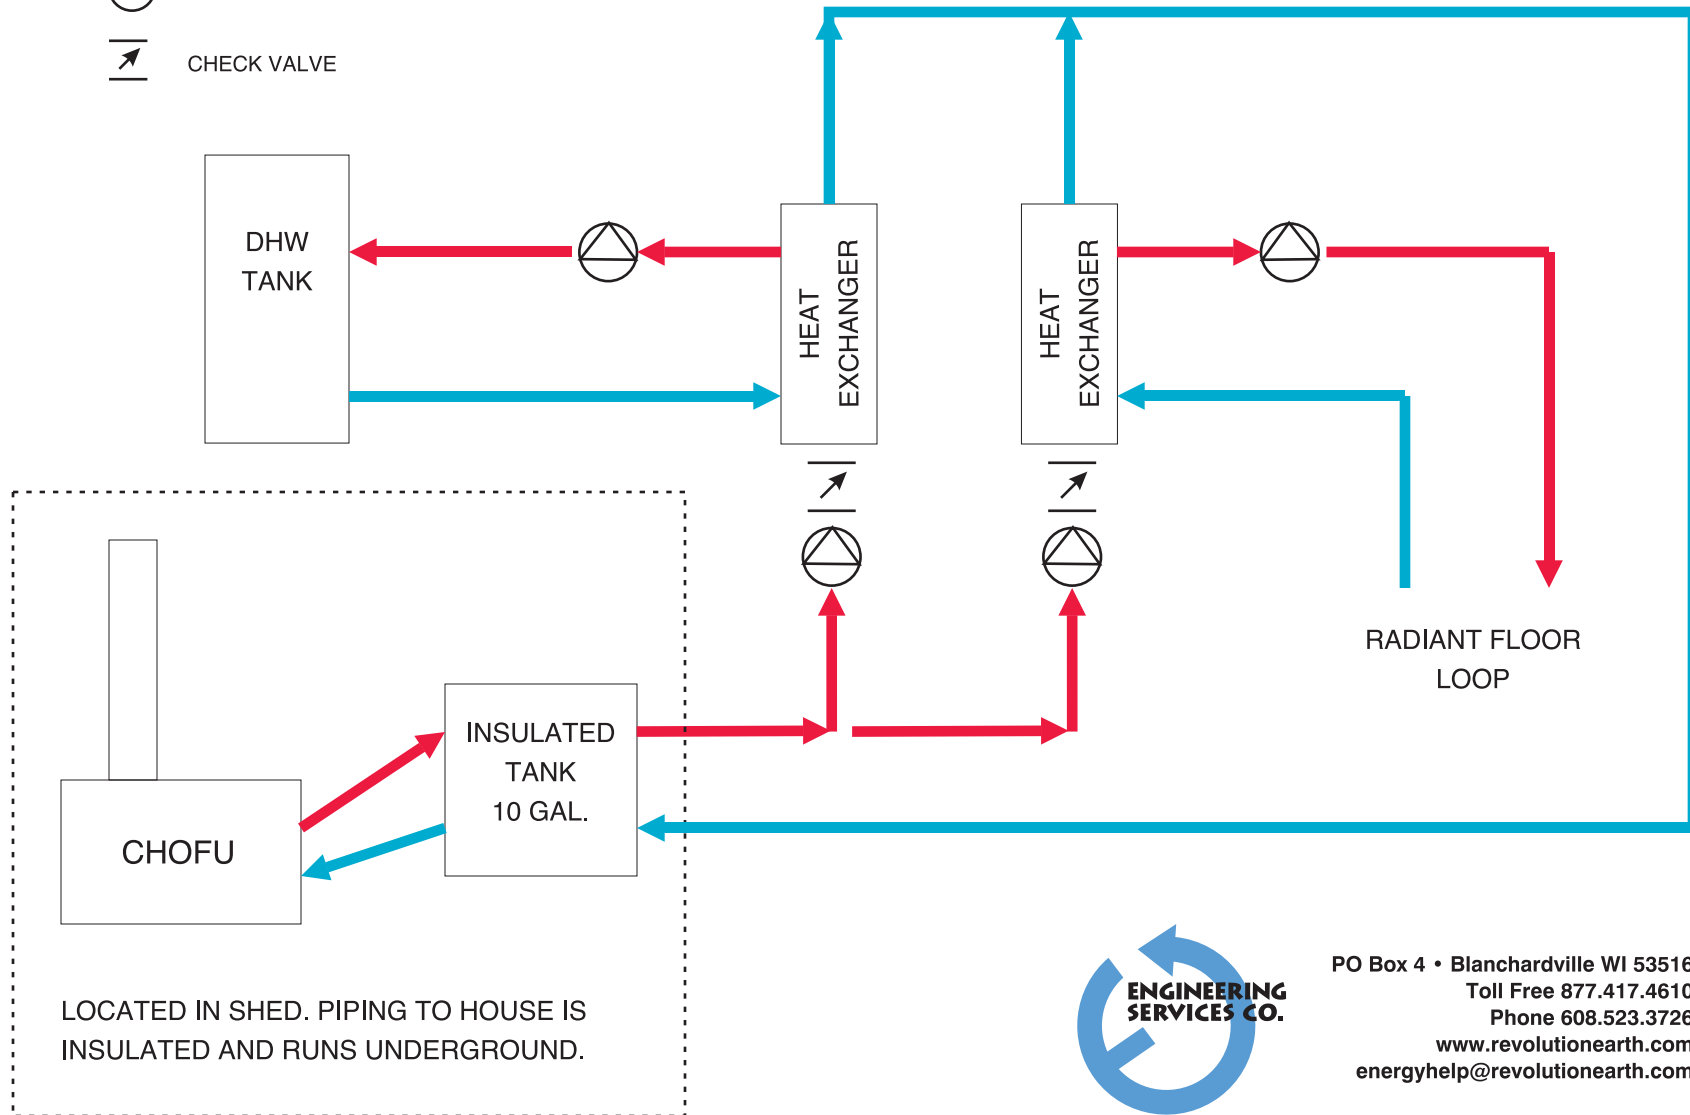


THIS IS A CUSTOMER DESIGNED SYSTEM TO USE A CHOFU TO PROVIDE RADIANT SPACE HEATING AND DOMESTIC HOT WATER.

There is logic provided by some thermostats, not shown, that gives priority to the radiant floor loop. When that is satisfied hot water is routed to the Domestic Hot Water Tank heat exchanger.

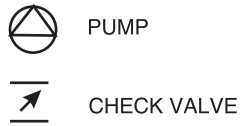

PO Box 4 • Blanchardville WI 53516  
Toll Free 877.417.4610  
Phone 608.523.3726  
www.revolutionearth.com  
energyhelp@revolutionearth.com